
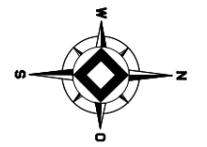
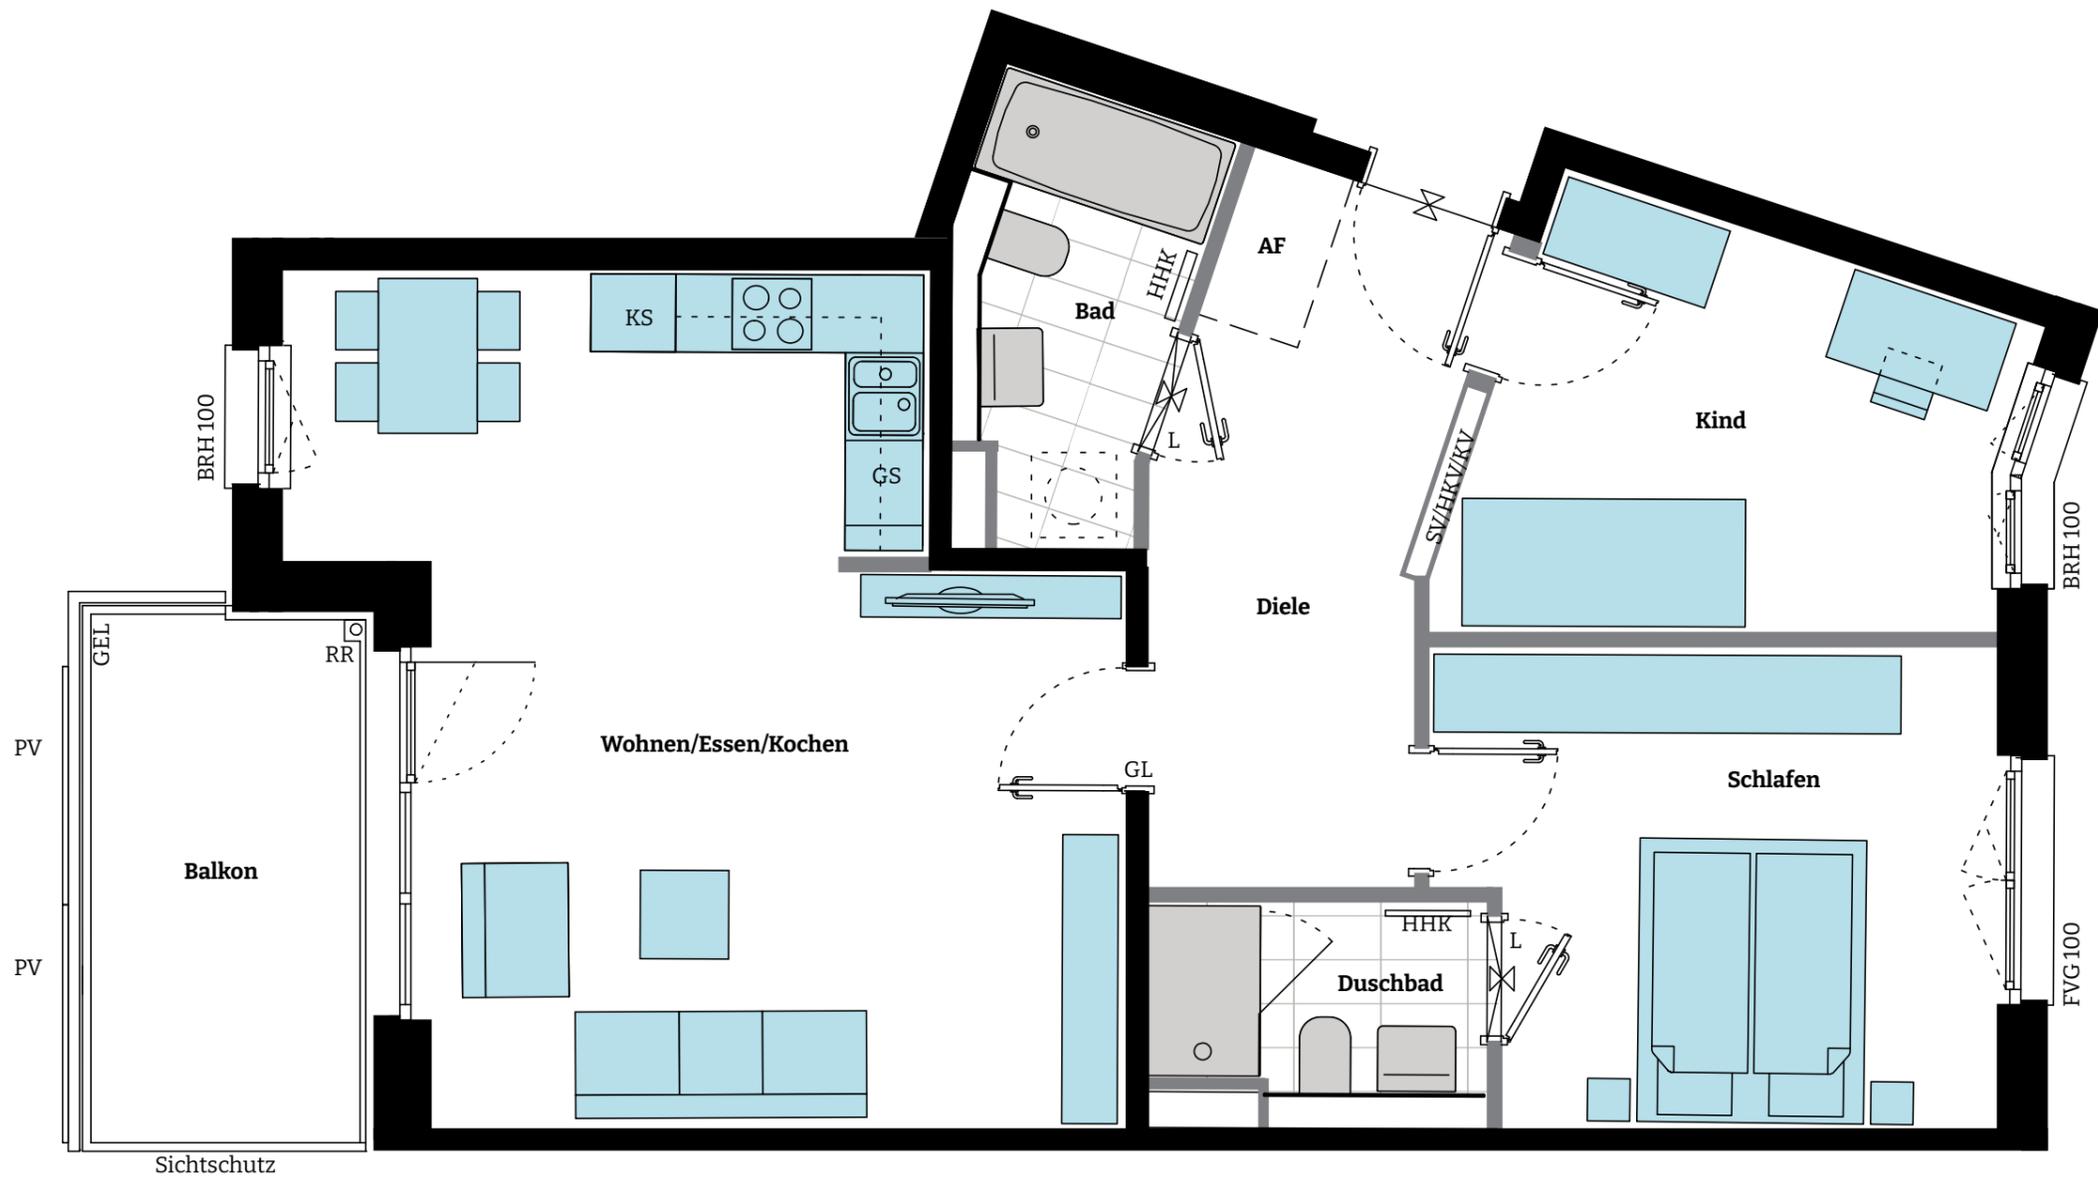


Wohnfläche	
Wohnen/Essen/ Kochen	ca. 28,88 m ²
Schlafen	ca. 12,82 m ²
Kind	ca. 10,44 m ²
Bad	ca. 4,69 m ²
Duschbad	ca. 3,50 m ²
Diele	ca. 8,62 m ²
Abstellfläche (AF)	ca. 0,91 m ²
Balkon (ca. 8,34 m ²) zu ½	ca. 4,17 m ²
Gesamt	ca. 74,03 m²

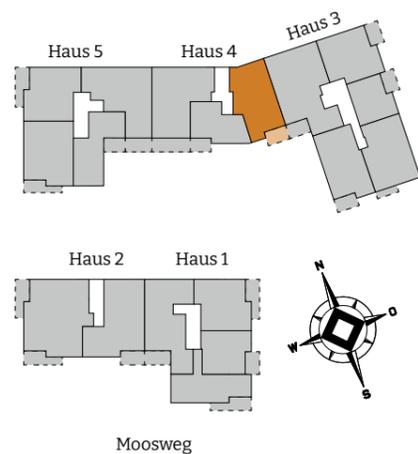

Maßstab 1:50